



**Figure 5-6a**  
**North Future Sewer Service Area**  
**Through Auburn Alternative**  
**City of Bonney Lake**  
**Sewer Comprehensive Plan**




1 inch = 3,000 feet

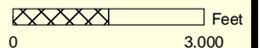


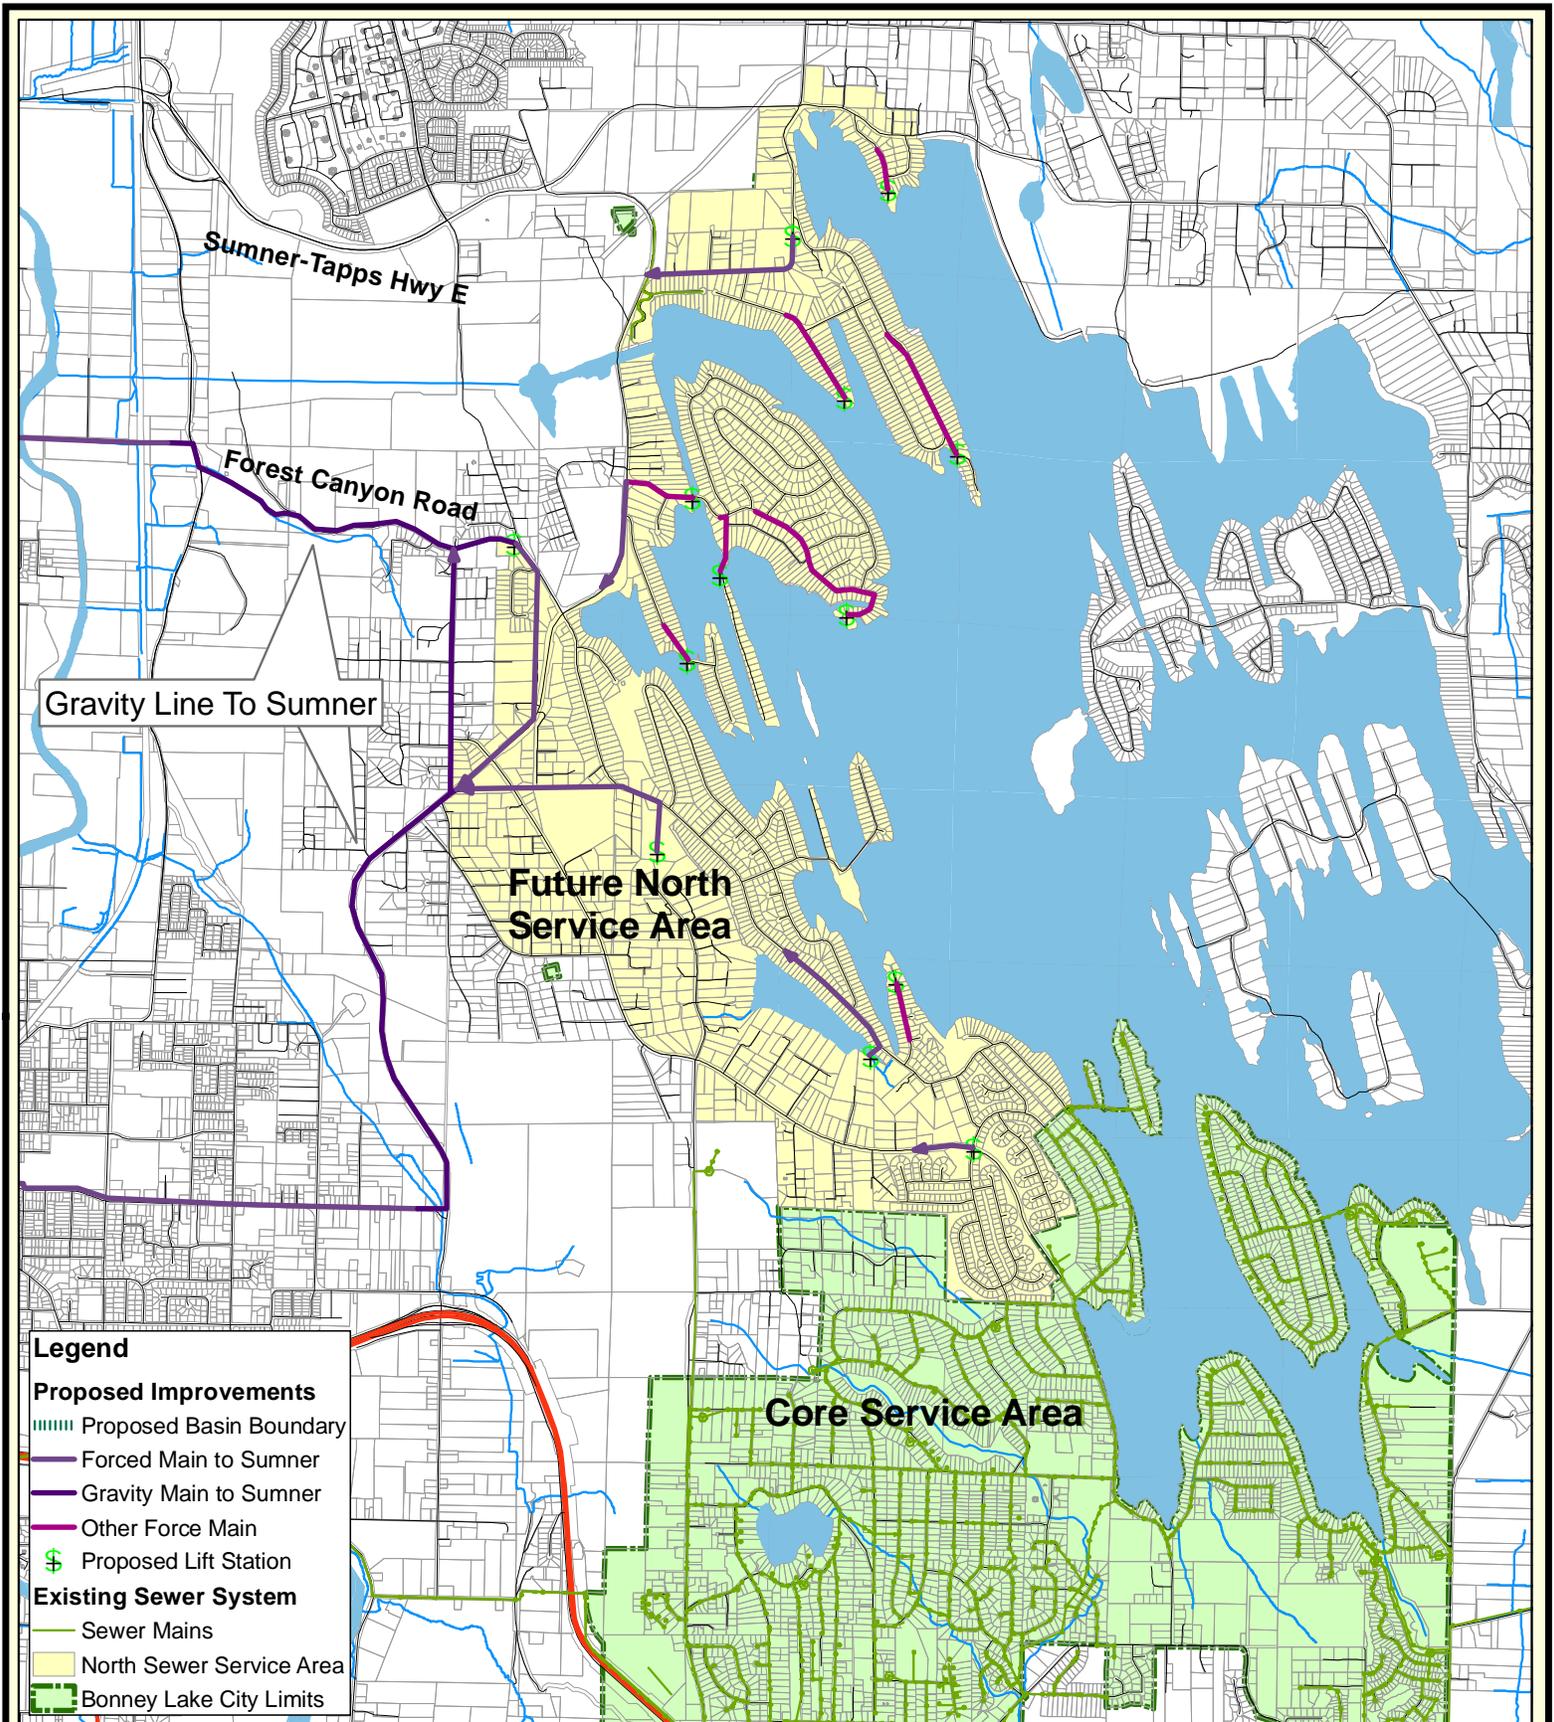

- Legend**
- Proposed Improvements**
    - Proposed Basin Boundary
    - Forced Main to Sumner
    - Gravity Main to Sumner
    - Other Force Main
    - Proposed Lift Station
  - Existing Sewer System**
    - Sewer Mains
    - North Sewer Service Area
    - Bonney Lake City Limits

**Figure 5-6b**  
**North Future Sewer Service Area**  
**Through Sumner Alternative**  
**City of Bonney Lake**  
**Sewer Comprehensive Plan**

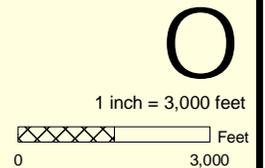


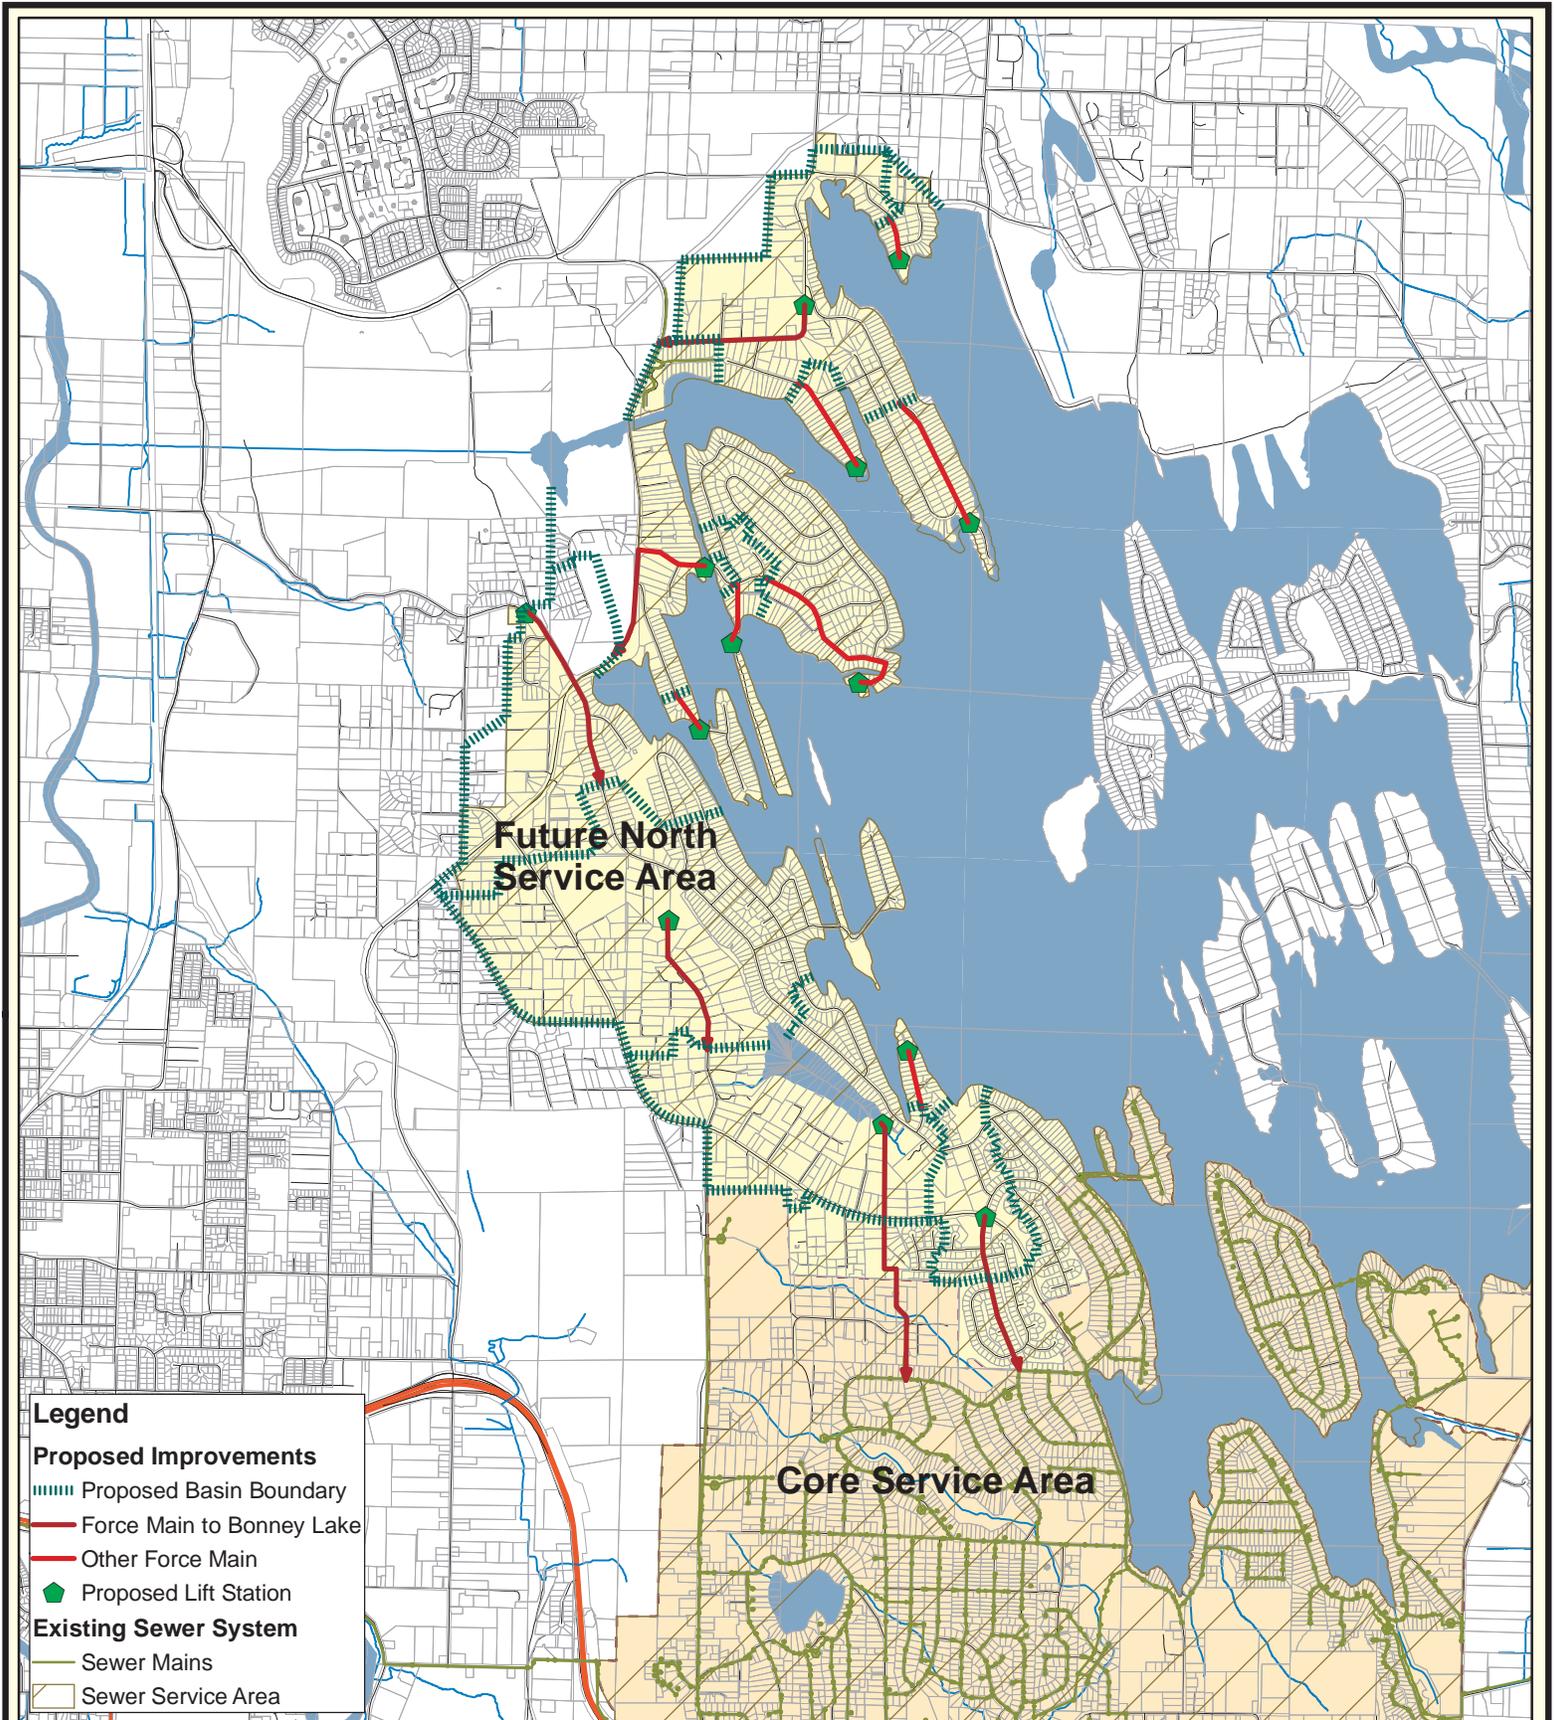


**Figure 5-6c**  
**North Future Sewer Service Area**  
**Through Bonney Lake Alternative**  
**City of Bonney Lake**  
**Sewer Comprehensive Plan**



1 inch = 3,000 feet

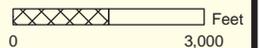

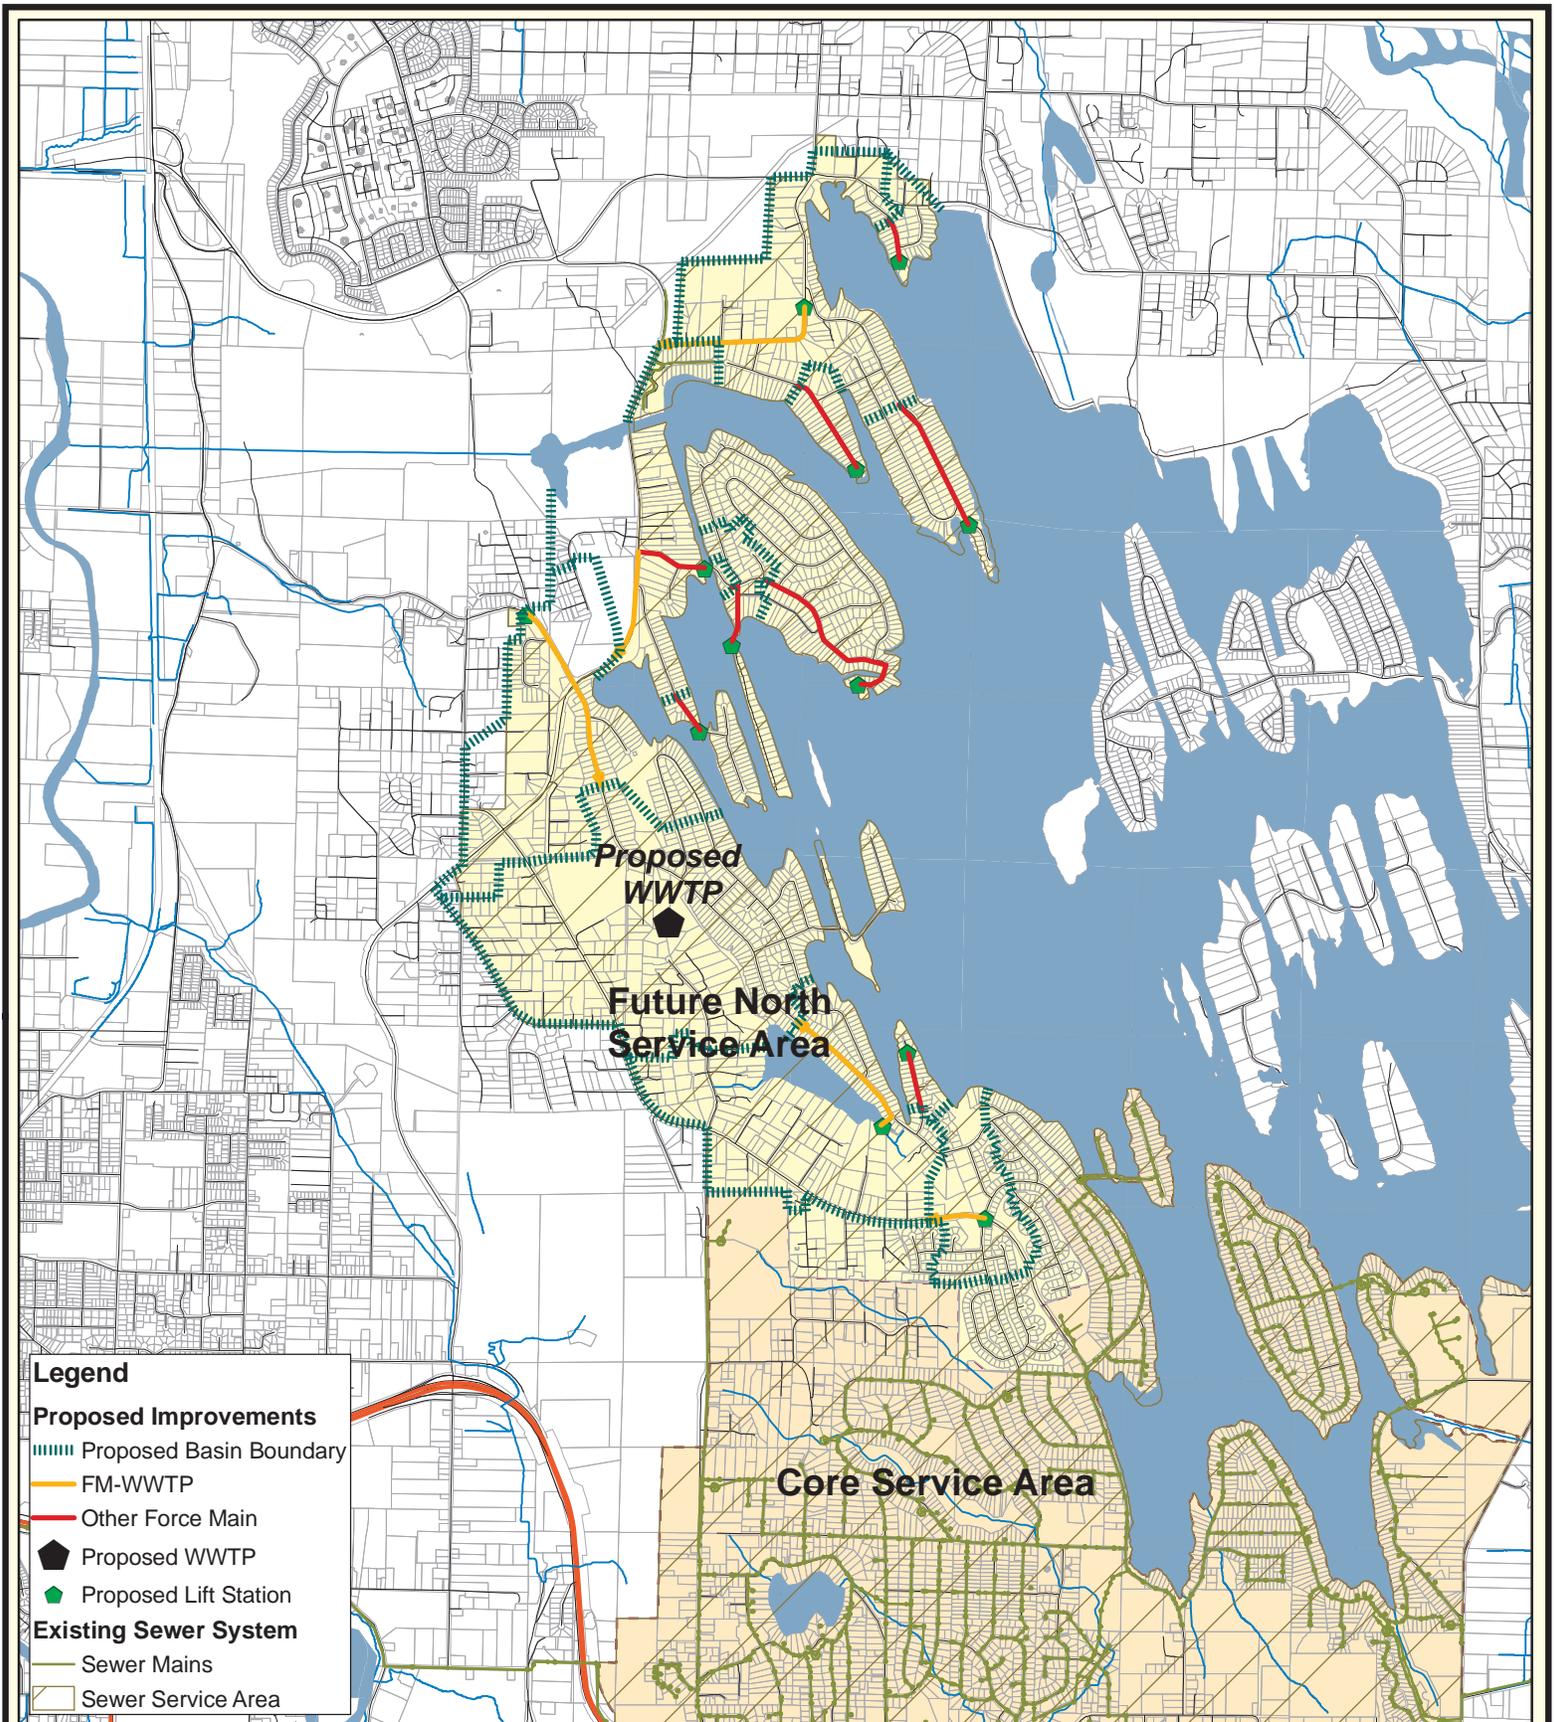

**Figure 5-6d**  
**North Future Sewer Service Area**  
**Through Bonney Lake Alternative**  
**City of Bonney Lake**  
**Sewer Comprehensive Plan**



1 inch = 3,000 feet

